


HHDrawings\L\H115-Gc\wg-2/3/2005-3:06:00 PM

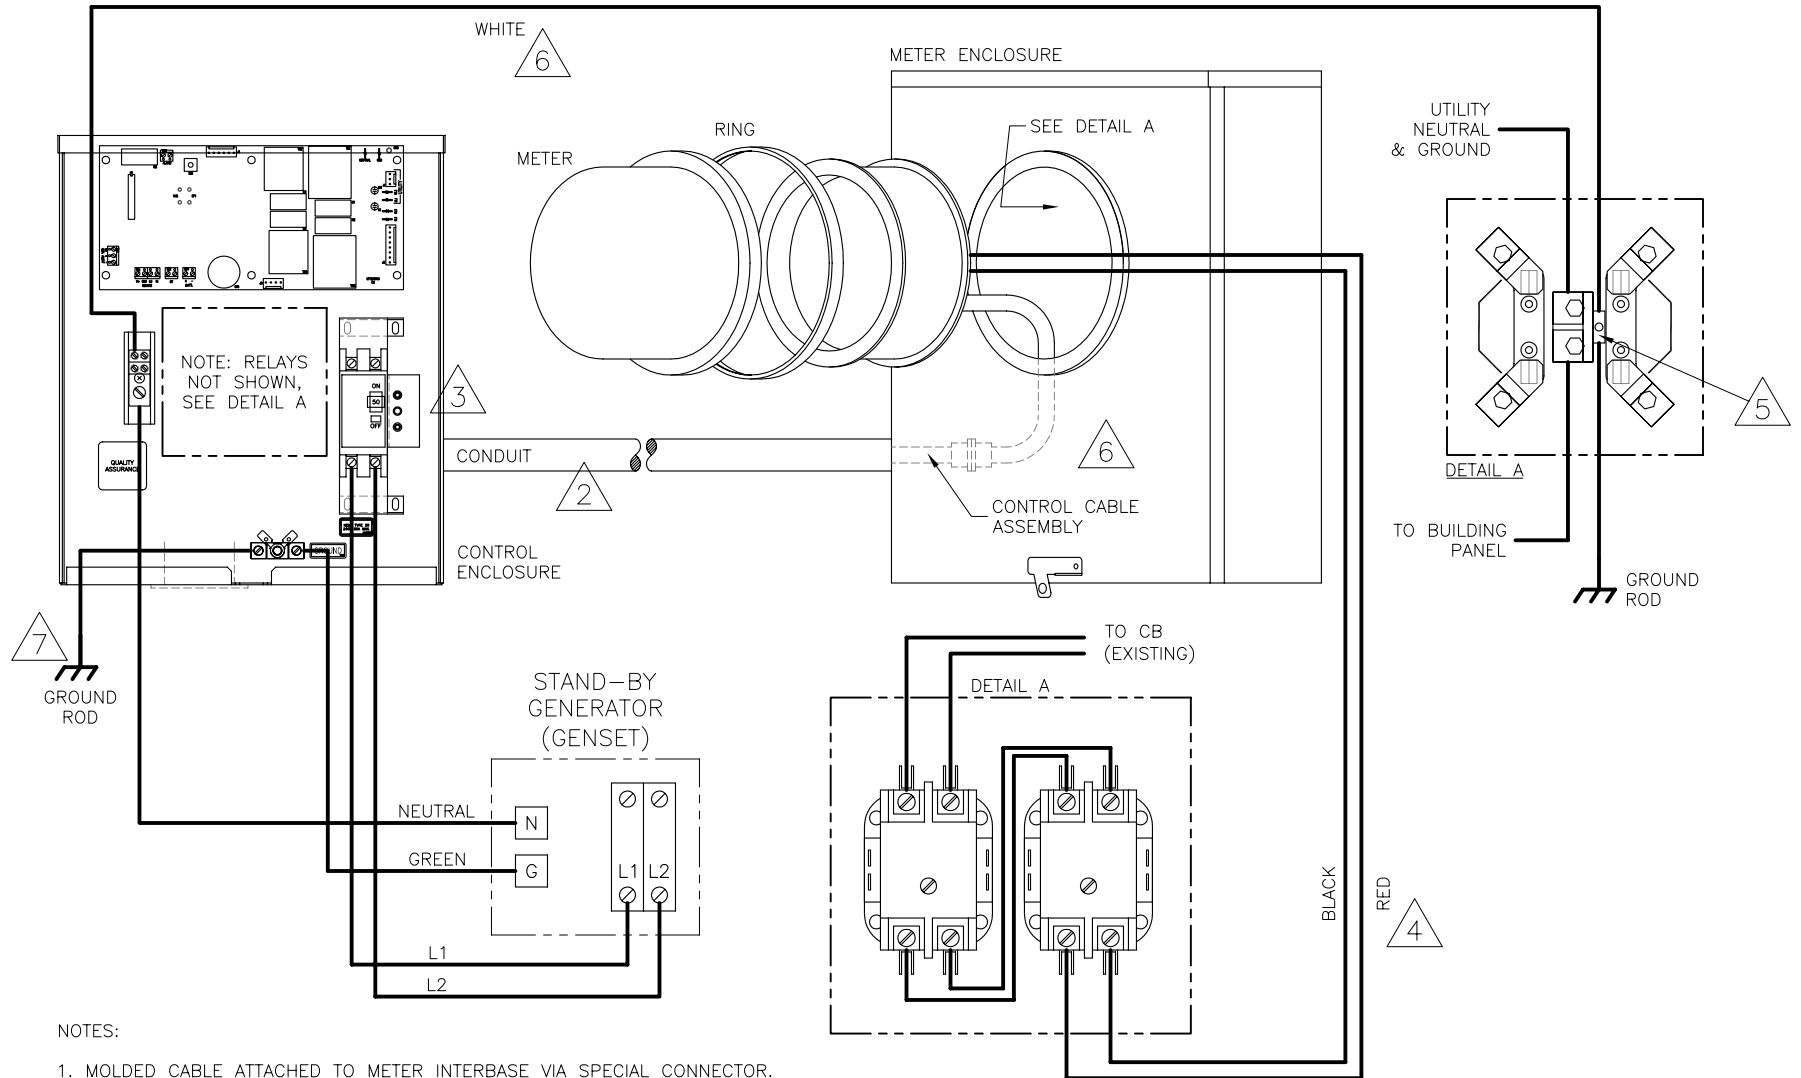

NOTES:


1. MOLDED CABLE ATTACHED TO METER INTERBASE VIA SPECIAL CONNECTOR.
2. MOUNT ENCLOSURE WITHIN 36" OF METER SOCKET TO ALLOW FOR CORRECT CABLE FIT.
3. CIRCUIT BREAKER, TWO-COLOR STATUS LIGHTS.
4. GENERATOR HOOKUP AT CB, NEUTRAL BLOCK (FLOATING) & GROUND BUS – SEE P.2.
5. USE GTA-0-0 TYPE CONNECTOR AND "ATTACH", DO NOT REMOVE EXISTING WIRE.
6. CONTROL CABLE, WHITE, RED AND BLACK WIRES ARE FIELD-INSTALLED AND ARE TO BE ROUTED THROUGH CONDUIT TO CONTROL ENCLOSURE.
7. (8AWG, MIN) COPPER GROUND WIRE MUST BE CONNECTED TO SERVICE/UTILITY GROUND ROD.
8. U.S. PATENT NO. 6,074,246.

Rev.C 02-03-05: Updated per markup and LW136.

<p>PROPRIETARY AND CONFIDENTIAL NOTE: THE INFORMATION CONTAINED IN THIS DRAWING IS THE SOLE PROPERTY OF ELECTRO INDUSTRIES INC. ANY REPRODUCTION IN PART OR AS A WHOLE WITHOUT THE WRITTEN PERMISSION OF ELECTRO INDUSTRIES INC. IS PROHIBITED.</p>	<p>DESCRIPTION ELECTRO GENCONNECT (LG/TC)-050M23(W,Y) HOOKUP</p>	<p>ELECTRO INDUSTRIES, INC. MONTICELLO, MN 55362</p>	<p>SHEET 1/2</p>	<p>SCALE 1:6</p>	<p>PART/MODEL NUMBER **-050M23*</p>
		<p>DRAWN MEF</p>	<p>CHECKED</p>	<p>APPROVED</p>	<p>DATE 02-03-05</p>
			<p>REV/STATUS C</p>		<p>DOCUMENT NUMBER LH115</p>

HHDrawings\L1\L1115-GenWg-202005-309597-PM


TEMPORARY - 3-WIRE HOOKUP

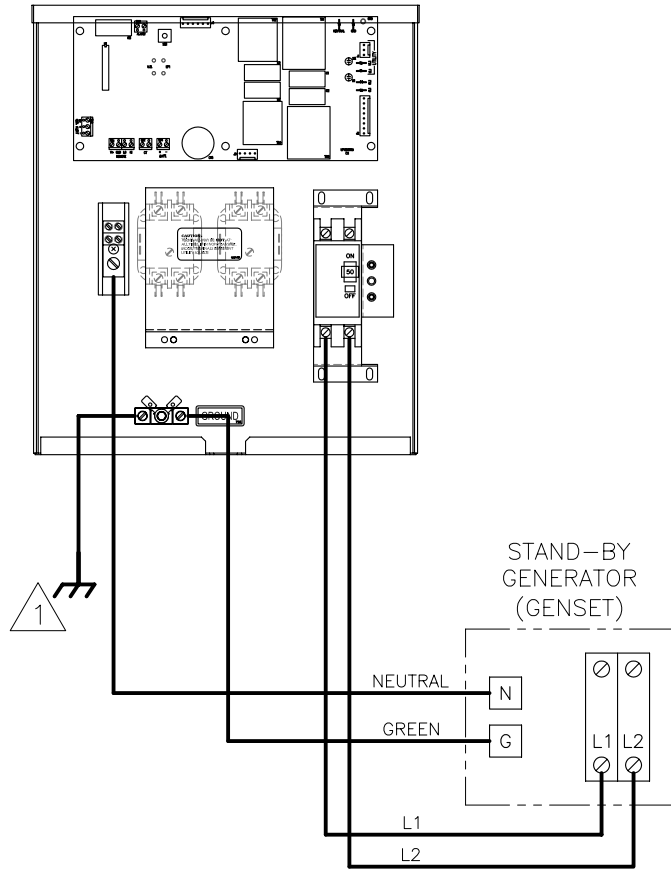

NOTES:

1. (8AWG, MIN) COPPER GROUND WIRE MUST BE CONNECTED TO SERVICE/UTILITY GROUND ROD.
2. WHEN WIRED AND GROUNDED AS SHOWN ABOVE, NO GROUND STAKE IS REQUIRED AT GENSET.

4-WIRE HOOKUP  
L-14-30 CONNECTOR OPTION

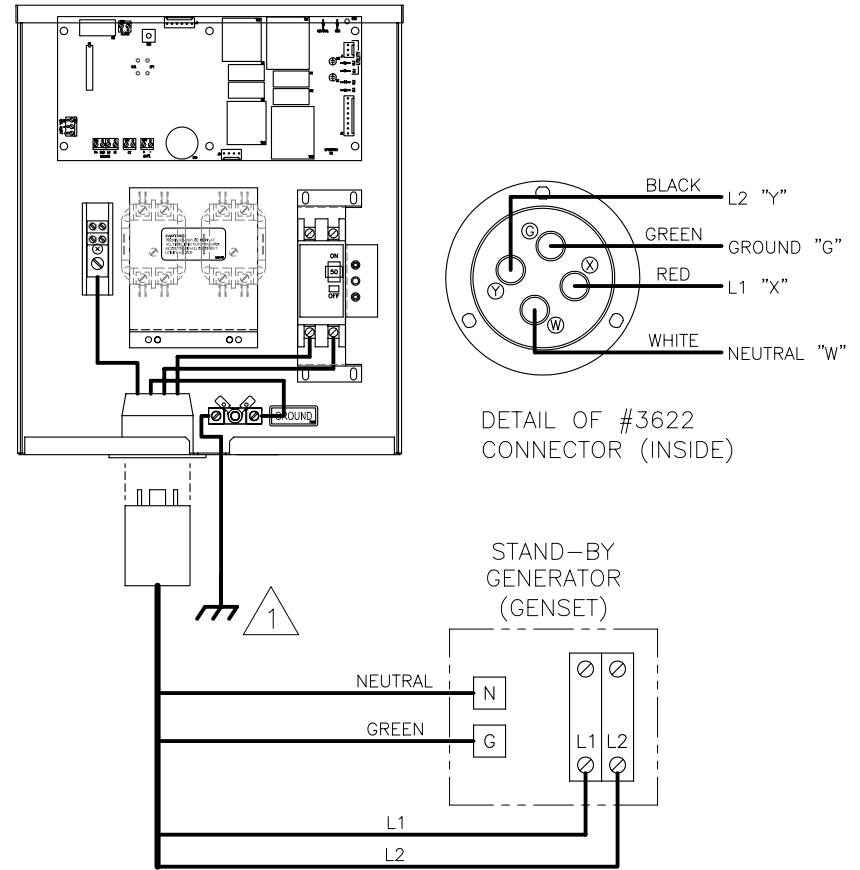

NOTES:

1. (8AWG, MIN) COPPER GROUND WIRE MUST BE CONNECTED TO SERVICE/UTILITY GROUND ROD.
2. WHEN WIRED AND GROUNDED AS SHOWN ABOVE, NO GROUND STAKE IS REQUIRED AT GENSET.

Rev.C 02-03-05: Updated per markup and LW136.

PROPRIETARY AND CONFIDENTIAL NOTE: THE INFORMATION CONTAINED IN THIS DRAWING IS THE SOLE PROPERTY OF ELECTRO INDUSTRIES INC. ANY REPRODUCTION IN PART OR AS A WHOLE WITHOUT THE WRITTEN PERMISSION OF ELECTRO INDUSTRIES INC. IS PROHIBITED.	DESCRIPTION			SHEET <b>2/2</b>	SCALE <b>1:6</b>	PART/MODEL NUMBER <b>** - 050M23*</b>		
	<b>ELECTRO GENCONNECT (LG/TC)-050M23(W,Y) HOOKUP</b>						DRAWN <b>MEF</b>	CHECKED 